



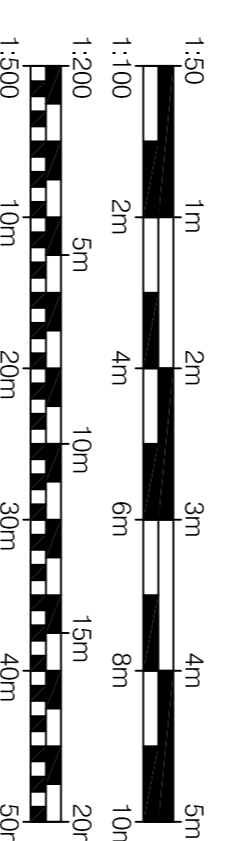

**TOPOGRAPHICAL SURVEY**  
 SCALE 1:200

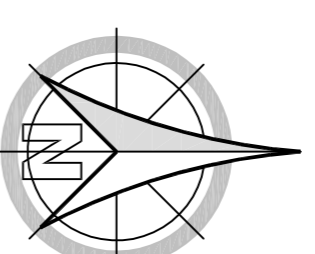

REVISIONS

REVISION	DATE	SIGNATURE

**PAUL GAUGHAN**  
 BUILDING CONSULTANTS

Unit 4, Langham Park Industrial Estate, Lons Lane  
 Station by Oaks, Ilkeston DE7 4RU  
 Phone 0115 9524010  
 Fax 0115 9524011  
 Email paul@paulgaughan.co.uk  
 Web: www.paulgaughan.co.uk

**CLIENT**  
 Paul & Jane Marshall  
 63 Balper Road, Stanley Common, Ilkeston,  
 Derbyshire, DE7 6FP

**LOCATION**  
 Land to the rear of 70 Station Road, Stanley,  
 Derbyshire, DE7 6FB

**PROJECT**  
 Proposed new dwelling

**TITLE**  
 Topographical survey

PAPER SIZE	SCALE	DATE
A1	1:200	May 2015

DRAWING NUMBER	REVISION
DB/PJM/14/049/01	

Scales are correct at time of plotting however please note that distortion can occur during copying. The drawing is copyright and may not be obtained, copied, reproduced, or otherwise used in any way without the prior written permission of Paul Gaughan. Check all dimensions on site. Plotting is a representation of materials only.